

**SCDHEC OFFICE OF OCEAN AND COASTAL RESOURCE MANAGEMENT
PERMIT APPLICATION PUBLIC NOTICE**

August 25, 2005

Permit Number: OCRM-05-248-E
Permit ID: 53194

The SCDHEC Office of Ocean and Coastal Resource Management has received an application for a permit for the alteration of a critical area. This application was submitted pursuant to the Coastal Zone Management Act (Act 123) of the 1977 South Carolina General Assembly. The application, in brief, is described as follows:

APPLICANT: Benjy Hardee
c/o Wayne Beam
PO Box 11863
Columbia, SC 29211

LOCATION: On and adjacent to the Atlantic Intracoastal Waterway at Lots 1 & 2 between Magnolia Dr. and 25th Ave. North, North Myrtle Beach, Horry County, South Carolina.
TMS#: 130-12-17-008.

WORK: The work, as proposed and shown on the attached plans, consists of constructing a rip-rap revetment. Approximately 70 cubic yards of rock will be used to construct a revetment 3' high and 132' wide along an existing concrete bulkhead. The purpose of the proposed activity is for erosion control.

This public notice is being distributed to all known interested persons and agencies to assist in developing facts on which a decision by OCRM can be based. Comments concerning the proposed work should be submitted in writing, setting forth sufficient detail to furnish a clear understanding of the reasons for support or opposition.

The decision to issue or deny a permit will be based on the individual merits of the application, the policies specified in the South Carolina Coastal Zone Management Act, and the considerations outlined in the State of South Carolina Coastal Zone Management Program. Interested parties who wish to be notified of final permit action must notify OCRM in writing of this request.

To assure review by OCRM, comments regarding this application must be received by OCRM on or before September 9, 2005. For further information please contact the project manager for this activity, Bill Eiser, at 843-747-4323 ext. 120.

PLEASE REPLY TO:


SCDHEC OFFICE OF OCEAN AND COASTAL RESOURCE MANAGEMENT
1362 McMillan Avenue, Suite 400
Charleston, South Carolina 29405

Please refer to P/N# OCRM-05-248-E



Tess Rodgers, Regulatory Coordinator


SHEET 3 of 4

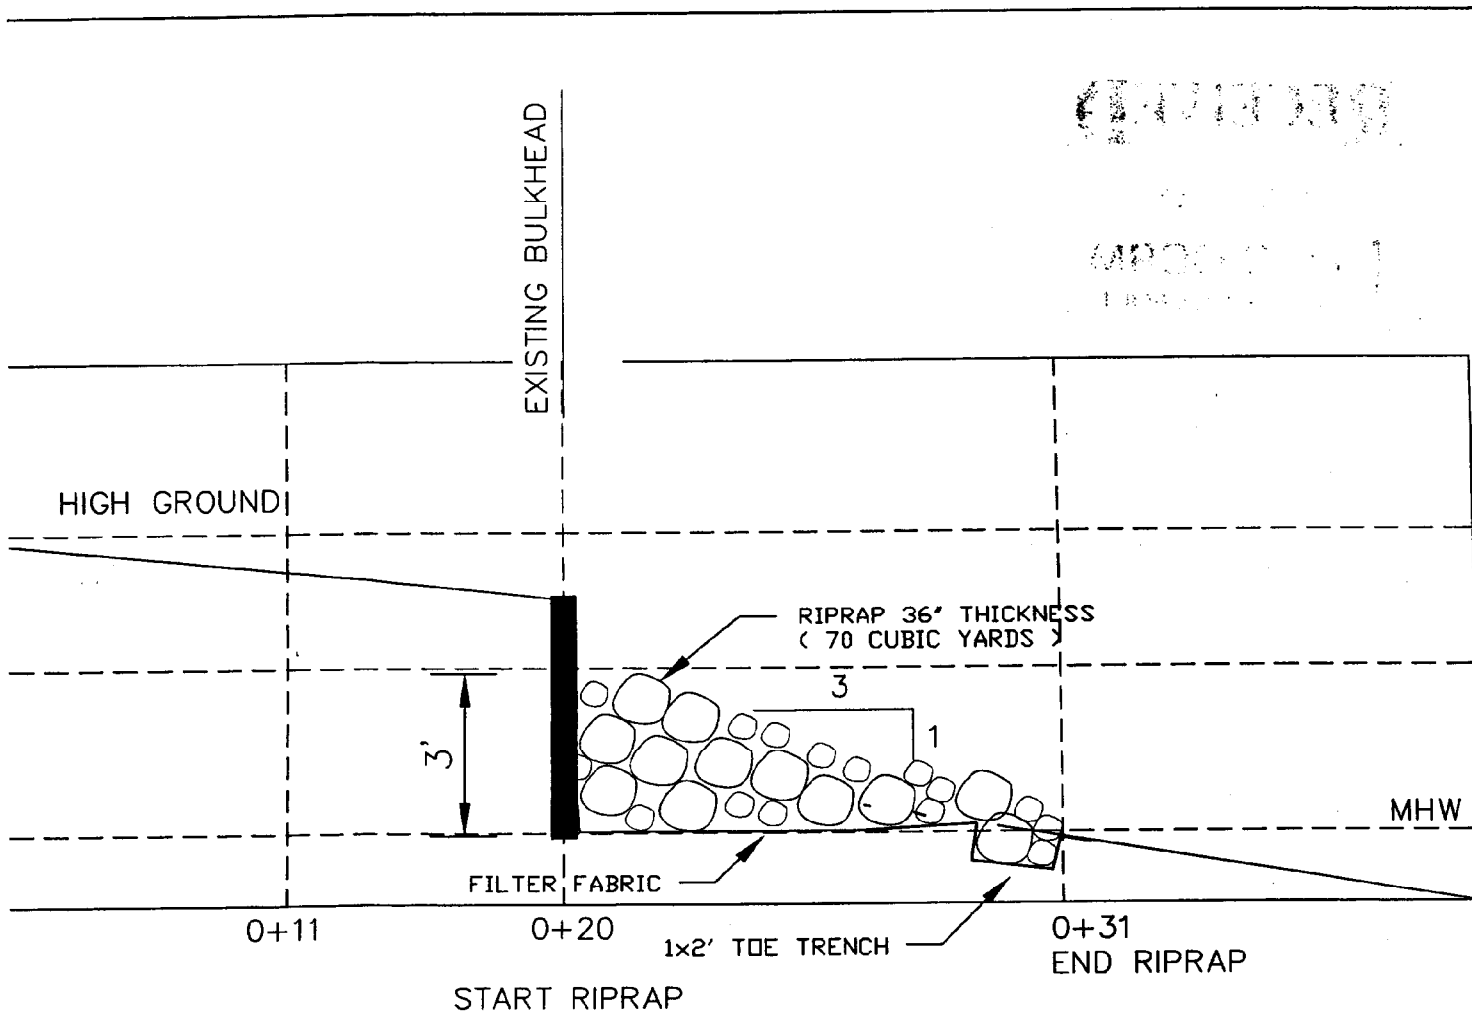


RIP-RAP PROTECTION FOR EXISTING BULKHEAD

CROSS SECTION A - A

NOT TO SCALE

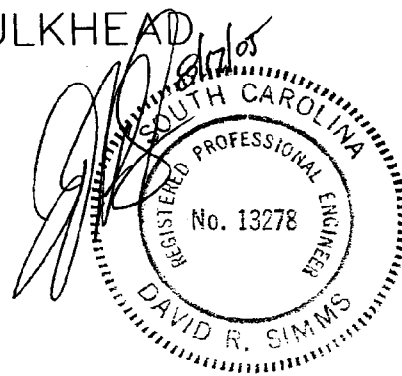



<p>APPLICANT: Benjy Hardee</p> <p>ACTIVITY: RIP RAP PROTECTION FOR EXIST. BULKHEAD</p> <p>P/N# 0CRM-05-248-E</p>	<p>LOCATION: Little River Township</p> <p>COUNTY: Horry</p> <p>DATE: 8/17/2005</p>	<p>SHEET 4 of 4</p>
--	--	---------------------

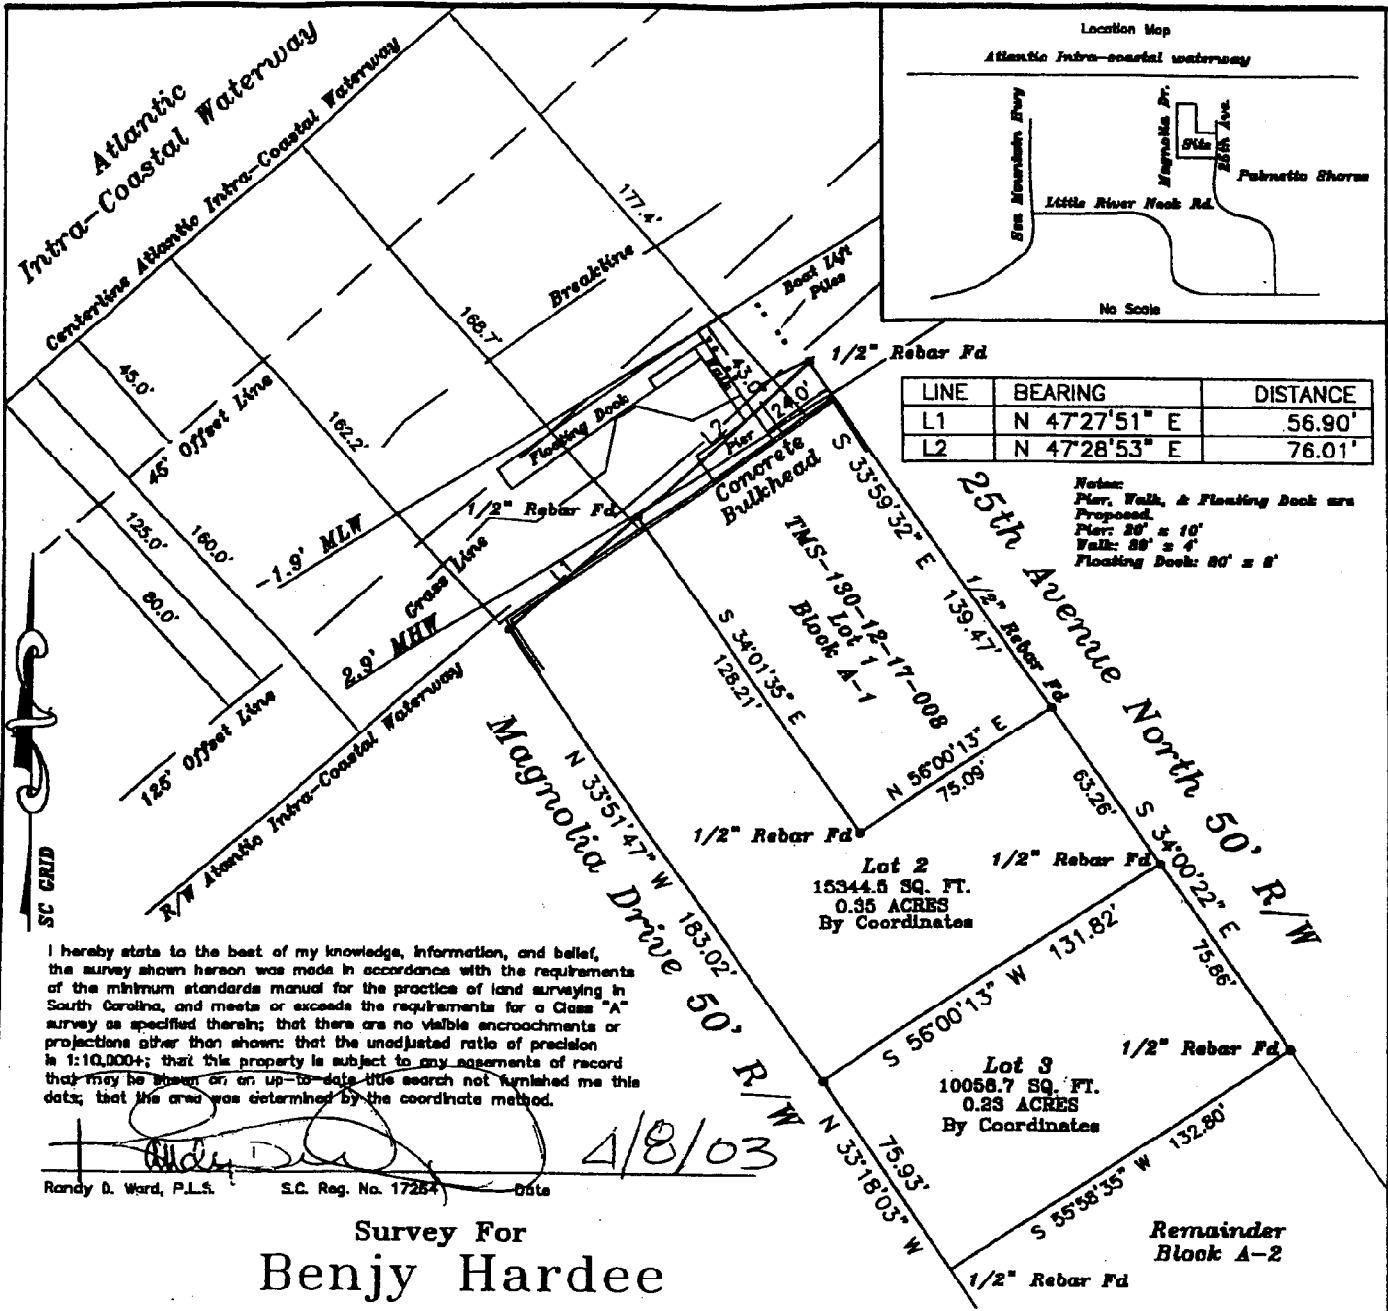


I hereby state to the best of my knowledge, information, and belief, the survey shown hereon was made in accordance with the requirements of the minimum standards manual for the practice of land surveying in South Carolina, and meets or exceeds the requirements for a Class "A" survey as specified therein; that there are no visible encroachments or projections other than shown; that the unadjusted ratio of precision is 1:10,000+; that this property is subject to any easements of record that may be shown on an up-to-date title search not furnished me this date; that the area was determined by the coordinate method.


[Signature] 4/8/03
Randy D. Ward, P.L.S. S.C. Reg. No. 17284 Date

Little River Township
Scale 1" = 60'
Horry County, SC
February 19th, 2003
Revised March 6, 2003

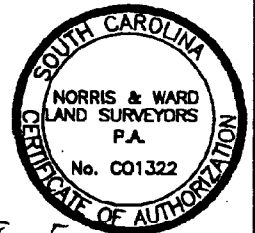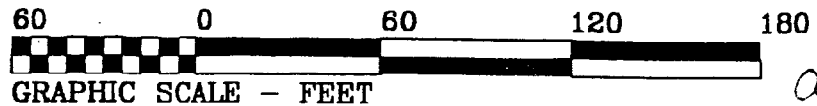

0017-05-248-E

 Steve M. Norris, P.L.S. Randy D. Ward, P.L.S.	NORRIS & WARD Land Surveyors,PA 1301 Thomasboro Rd. SW, Calabash, N.C. 28467		(910) 579-5808 (910) 201-1125 SC # (643) 280-8836 (910) 579-5825 Fax	Surveyed By:BC,JB,BC	File # 030157REV1
			Drawn By: JDCJR	Tax Map#	
			Checked By:RW	Parcel #	
			WO# 0301-57	FB. 160 PG. 56	

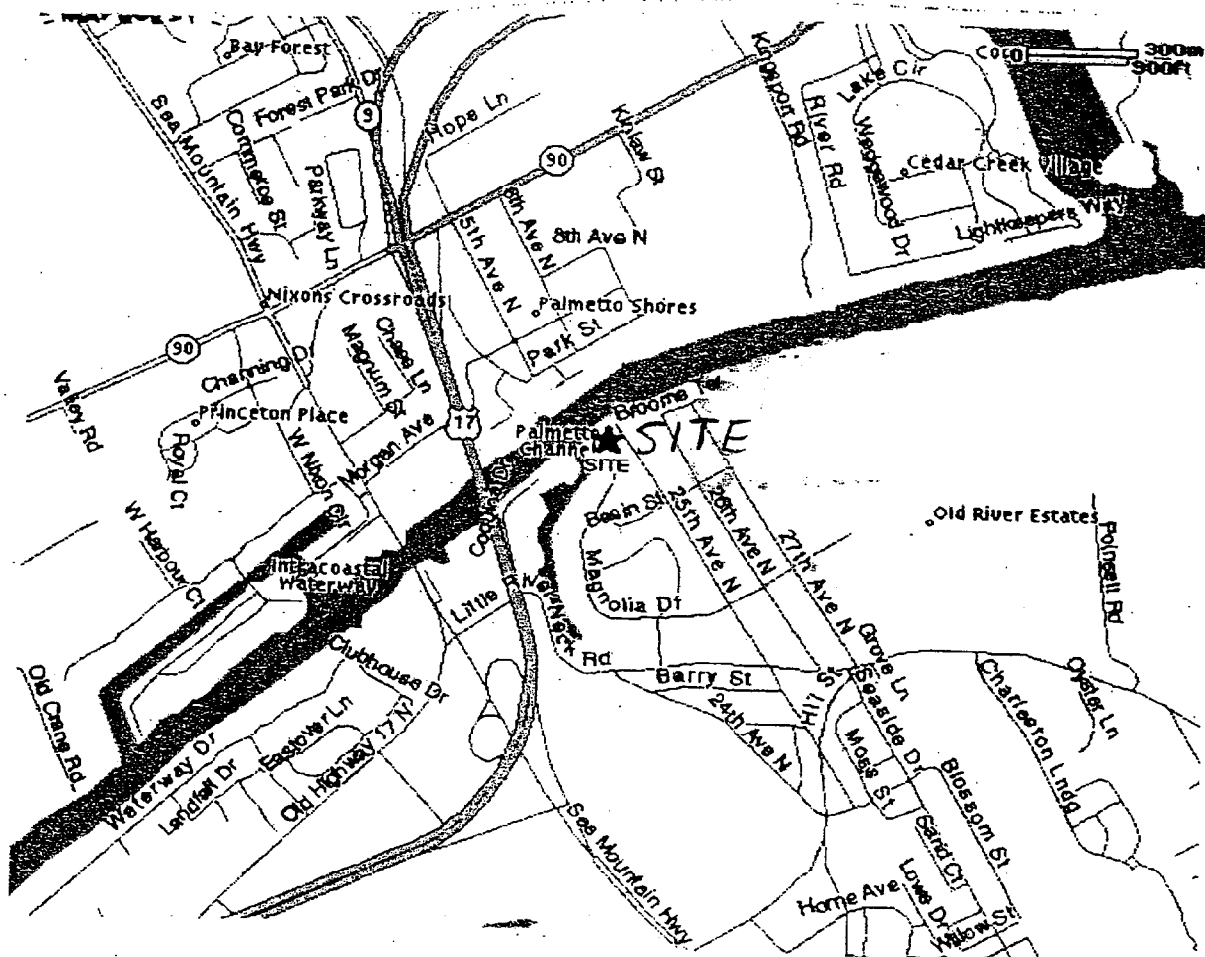

APPLICANT:
Benjy Hardee

ACTIVITY: Rip Rap Protection
for Exist. Bulkhead


P/N# *OCRM-05-248-E*

LOCATION: Little River
Township

COUNTY: HORRY

DATE: 8/17/2005

SHEET 2 of 4

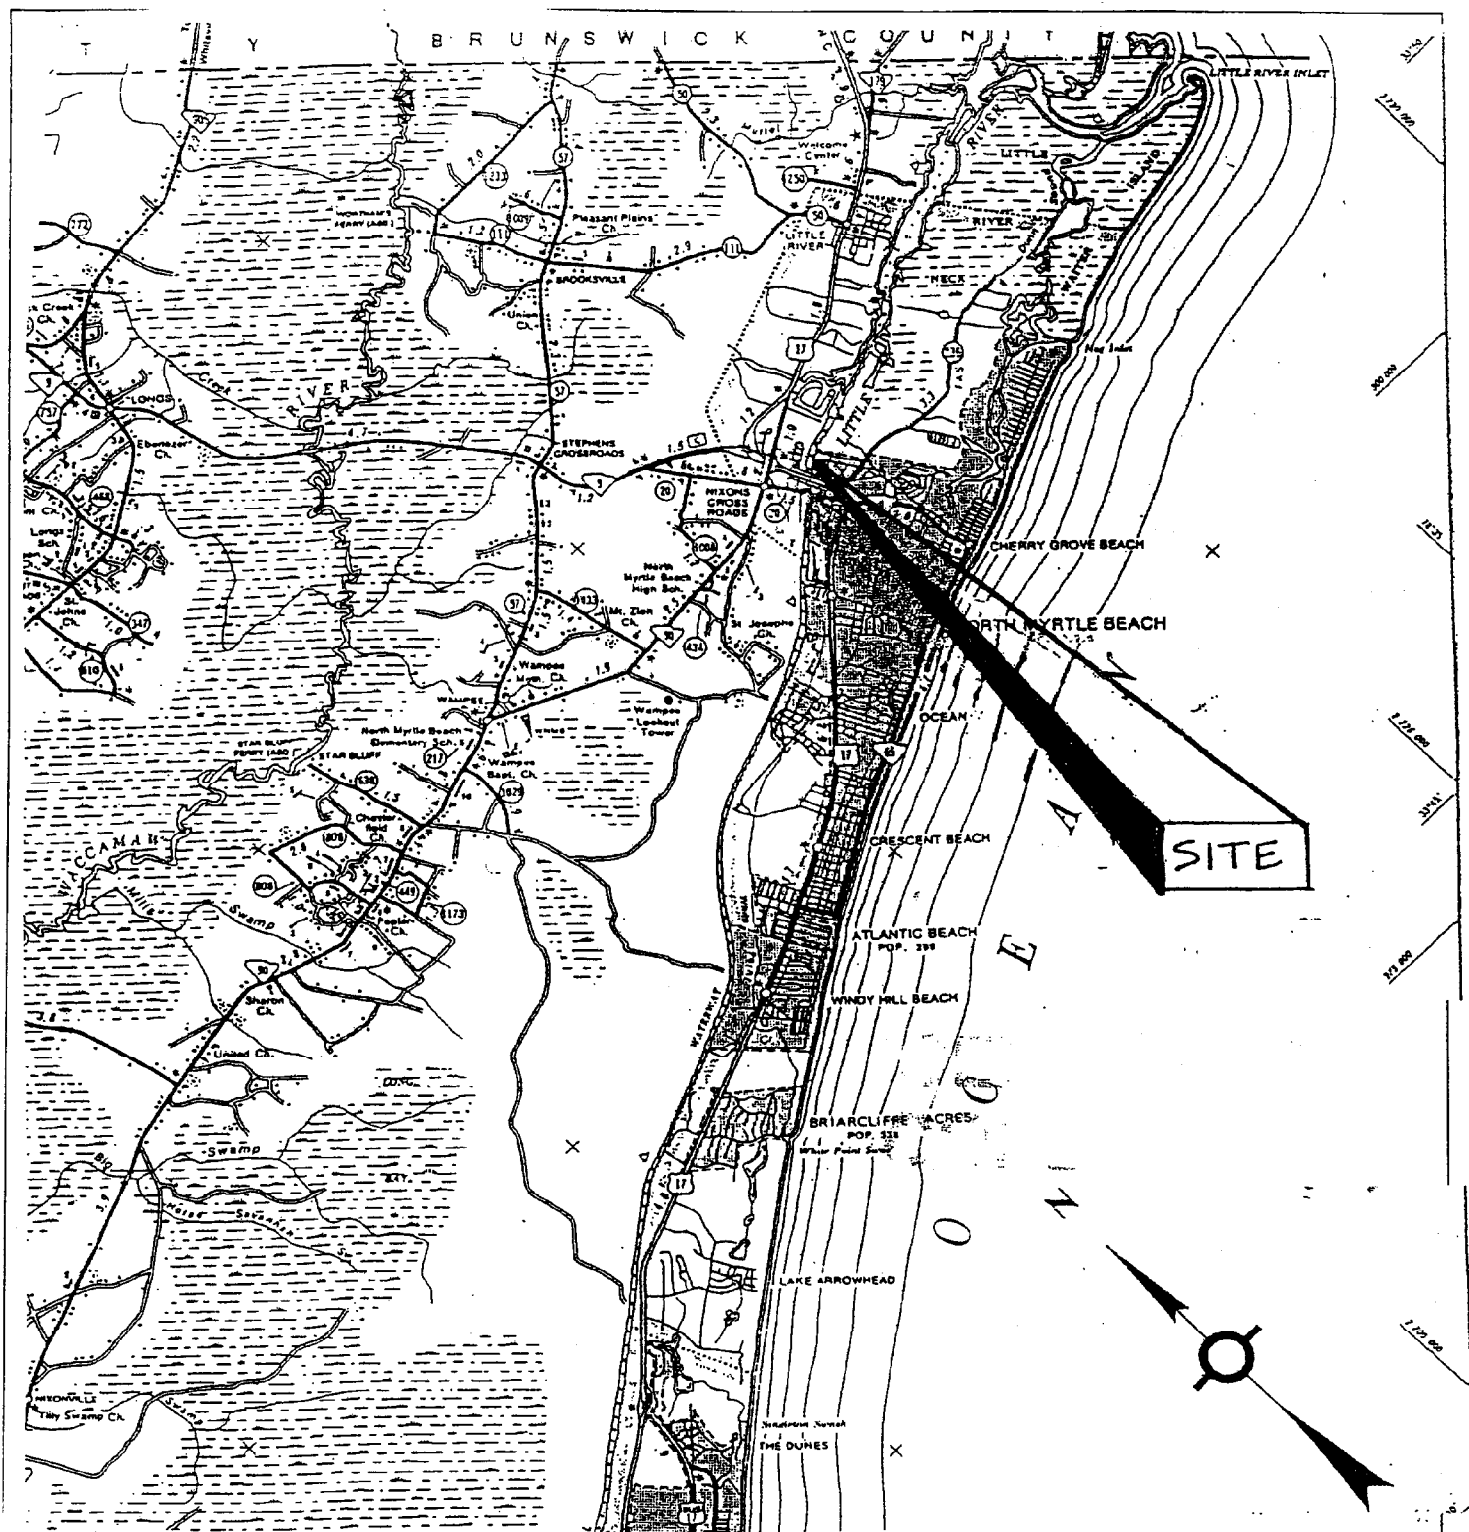

SITE LOCATION MAP

APPLICANT:
Benjy Hardee

ACTIVITY: Rip Rap Protection
for Exist. Bulkhead

P/N# URM-05-248-E

LOCATION: Little River
Township

COUNTY: HORRY

DATE: 8/17/2005

SHEET 1 of 4